
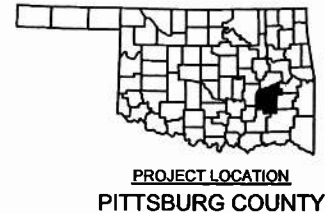


CROWDER COMMUNITY CENTER PARKING LOT PROJECT NO. G09907-2632(1)S


A COOPERATIVE PROJECT BY
THE CHOCTAW NATION OF OKLAHOMA
PITTSBURG COUNTY, OKLAHOMA
PLANS FOR SURFACING OF EXISTING PARKING LOT

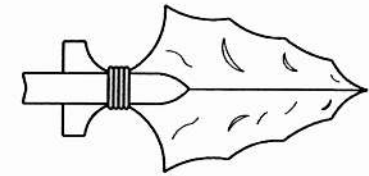

INDEX OF SHEETS

1	TITLE
2	TYPICAL SECTIONS
3	PAY QUANTITIES AND NOTES
4	PARKING LOT PLAN SHEET
5	DETAIL SHEET

PROJECT LOCATION

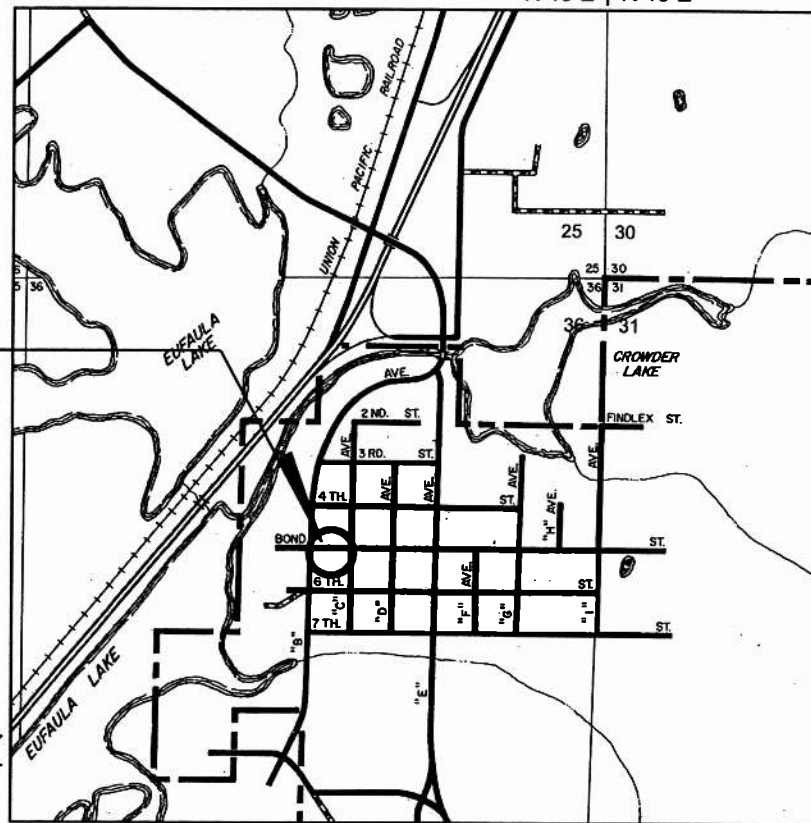

PORTION OF CROWDER, OKLAHOMA
PITTSBURG COUNTY


VICINITY MAP
NOT TO SCALE

CONVENTIONAL SYMBOLS

	PROPOSED ROAD		TELEPHONE & TELEGRAPH
	RAILROADS		POWER LINES
	RANGE & TOWNSHIP		BUILDINGS
	SECTION LINES		OILWELL
	QUARTER SECTION LINES		DRAINAGE STRUCTURES - IN PLACE
	FENCES		DRAINAGE STRUCTURES - NEW
	GROUND LINE		RIGHT-OF-WAY LINES - EXISTING
	EXISTING ROADS		RIGHT-OF-WAY LINES - NEW
	BASE LINE		CONTROLLED ACCESS
	GRADE LINES		RIGHT-OF-WAY FENCE
	TREE LINE		WATER LINE
			CHANNEL BANK


APPROVED:
BOARD OF PITTSBURG COUNTY COMMISSIONERS

DISTRICT NO. 1	DATE
	02/04/2013
DISTRICT NO. 2	DATE
	02/04/2013
DISTRICT NO. 3	DATE

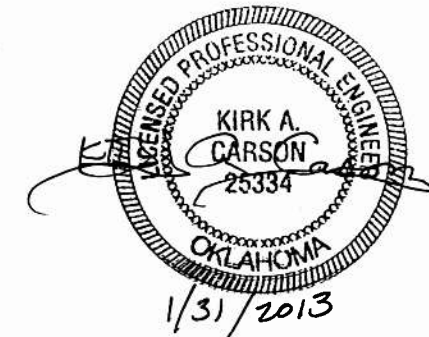


UTILITY NOTES

THE CONTRACTOR SHALL CALL OKIE AT 1-800-522-6543 FOR
UTILITY MARKING 48-HOURS IN ADVANCE OF ANY DIGGING.

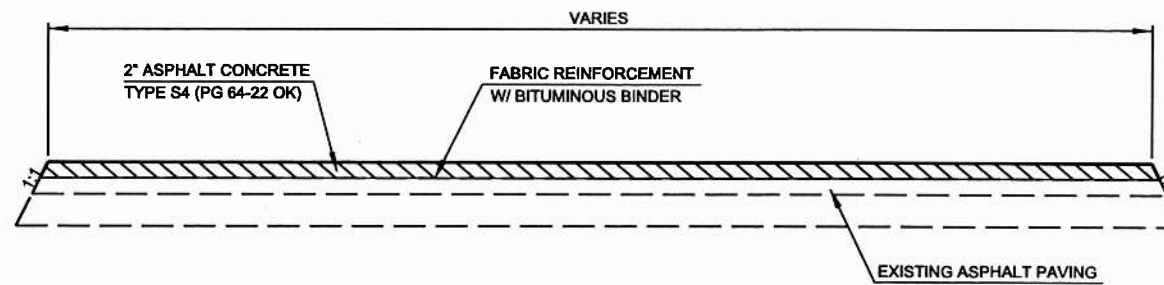

TYPICAL SECTION NO. 1-OVERLAY

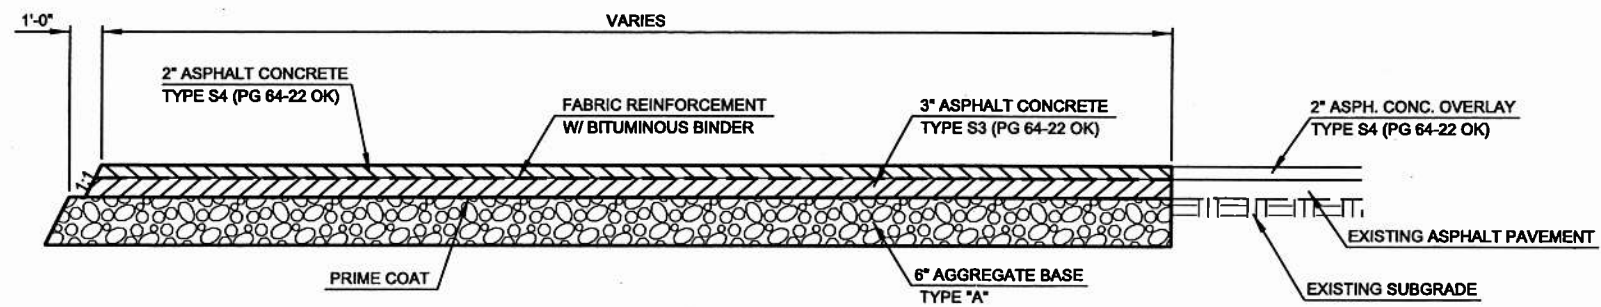

TYPICAL SECTION NO. 2



BEFORE YOU DIG...
CALL OKIE
1-800-522-6543

DESIGN	KC	TYPICAL SECTIONS
DRAWN	TW	
CHECKED	KC	
APPROVED	BH	
CROWDER PARKING LOT PROJECT NO. G09907-2632(1)S		<small>SHEET NO. 2 OF 5</small>

GENERAL NOTES

ALL CONSTRUCTION SHALL BE IN ACCORDANCE WITH THE OKLAHOMA DEPARTMENT OF TRANSPORTATION STANDARD SPECIFICATIONS FOR HIGHWAY CONSTRUCTION, CURRENT EDITION, UNLESS OTHERWISE NOTED IN THE CONTRACT DOCUMENTS.
 THE CONTRACTOR SHALL GIVE NOTICE TO THE CHOCTAW TRIBE OF OKLAHOMA, PITTSBURG COUNTY AND THE BUREAU OF INDIAN AFFAIRS IN WRITING FOURTEEN (14) DAYS BEFORE WORK BEGINS ON THE PROJECT.

TIME CHARGES SHALL BEGIN WHEN THE CONTRACTOR BEGINS WORK OR ON THE EFFECTIVE DATE OF THE NOTICE TO PROCEED, WHICHEVER HAPPENS FIRST, AND SHALL END WHEN SUBSTANTIAL COMPLETION IS APPROVED BY THE CONTRACTING OFFICER'S TECHNICAL REPRESENTATIVE.

THE CONTRACTOR SHALL CONFINE HIS WORK TO WITHIN THE LIMITS OF PROPERTY. ANY DAMAGE CAUSED BY THE CONTRACTOR OUTSIDE THE LIMITS OF PROPERTY WILL BE REPAIRED OR RESTORED TO THE ORIGINAL CONDITION OR BETTER AT CONTRACTOR'S EXPENSE, TO THE SATISFACTION OF THE CONTRACTING OFFICER'S REPRESENTATIVE AND PROPERTY OWNER.

THE CONTRACTOR SHALL BE RESPONSIBLE FOR MAINTAINING ACCESS TO ALL EXISTING FIELD ENTRANCES, DRIVEWAYS, SECTION LINE RETURNS, AND STREET RETURNS DURING CONSTRUCTION. COSTS TO BE INCLUDED IN OTHER ITEMS OF WORK.

THE CONTRACTOR SHALL PROTECT GUARDRAIL, FENCES, OR SIMILAR STRUCTURES FROM ASPHALT MATERIALS DURING APPLICATION AND PLACEMENT. CONTRACTOR SHALL REMOVE ASPHALT MATERIAL FROM GUARDRAIL, FENCES, OR SIMILAR STRUCTURES TO THE SATISFACTION OF THE CONTRACTING OFFICER'S REPRESENTATIVE IN THE EVENT PROTECTIVE MEASURES FAIL.

REFERENCE IS MADE TO THE UNDERGROUND FACILITIES DAMAGE PREVENTION ACT (63 O.S. SECTION 142.1 ET SEQ.), INCLUDING AMENDMENTS, WHICH IS MADE PART OF THE CONTRACT.

AT LOCATIONS WHERE CONTRACTOR'S OPERATIONS ARE ADJACENT TO PROPERTIES OF RAILROAD, TELEPHONE, POWER, OR OTHER UTILITIES AND FACILITIES RIGHTFULLY LOCATED WITHIN THE LIMITS OF THE PROJECT, DAMAGE TO WHICH MIGHT RESULT IN CONSIDERABLE EXPENSE, LOSS, OR INCONVENIENCE, WORK SHALL NOT COMMENCE UNTIL ALL NECESSARY PROTECTIVE MEASURES/ARRANGEMENTS HAVE BEEN MADE.

THE CONTRACTOR SHALL USE DUE CARE NOT TO DAMAGE OR DISTURB THE EXISTING UTILITIES THAT ARE TO REMAIN IN PLACE. ANY DAMAGE TO THE UTILITIES SHALL BE REPAIRED BY THE CONTRACTOR AT HIS OWN EXPENSE TO THE SATISFACTION OF THE CONTRACTING OFFICER'S TECHNICAL REPRESENTATIVE. CONTRACTOR SHALL NOTIFY THE CONTRACTING OFFICER'S TECHNICAL REPRESENTATIVE IMMEDIATELY UPON OBSERVING UTILITIES THAT CONFLICT WITH CONSTRUCTION.

ALL FEATURES OF CONSTRUCTION INCLUDING, BUT NOT LIMITED TO, SIDEWALKS, CURB RAMPS AND CROSSWALK MARKINGS SHALL COMPLY WITH THE AMERICANS WITH DISABILITIES ACT, ACCESSIBILITY GUIDELINES (ADAAG). WHERE SPATIAL LIMITATIONS OR EXISTING FEATURES WITHIN THE LIMITS OF THE PROJECT PREVENT FULL COMPLIANCE WITH ADAAG, THE CONTRACTOR SHALL IMMEDIATELY NOTIFY THE ENGINEER UPON DISCOVERY OF SUCH FEATURES.

UNTIL A FINAL COMPLETION NOTICE IS ISSUED BY THE CONTRACTING OFFICER'S REPRESENTATIVE, ALL WORK AND MATERIAL FOR THE CONTRACT, INCLUDING ANY CHANGE ORDER WORK, SHALL BE AT THE SOLE RISK OF THE CONTRACTOR, WHO SHALL PROTECT THE WORK AGAINST DAMAGE FROM ALL CAUSES WHETHER ARISING FROM THE EXECUTION OR NON-EXECUTION OF THE WORK EXCEPT AS PROVIDED IN THE CONTRACT DOCUMENTS.

SUBSTANTIAL COMPLETION IS DEFINED AS WHEN ALL ASPHALT CONCRETE OPERATIONS AND STRIPING OPERATIONS HAVE BEEN COMPLETED TO THE SATISFACTION OF THE CONTRACTING OFFICER'S REPRESENTATIVE.

TRAFFIC NOTES

THE CONTRACTOR SHALL KEEP ROADS OPEN TO ALL TRAFFIC WHERE APPROVED BY THE CONTRACTING OFFICER'S REPRESENTATIVE. TRAFFIC MAY BE BYPASSED OVER AN APPROVED DETOUR ROUTE. THE SECTION OF ROADWAY IN USE BY THE TRAVELLING PUBLIC SHALL BE KEPT IN A CONDITION THAT SAFELY AND ADEQUATELY ACCOMMODATES TRAFFIC. THE CONTRACTOR SHALL FURNISH, ERECT, AND MAINTAIN BARRICADES, WARNING SIGNS, DELINEATORS, STRIPING, FLAGGERS, AND PILOT CARS IN ACCORDANCE WITH THE MUTCD AND STANDARD SPECIFICATION SECTION 880, CONSTRUCTION AND TRAFFIC CONTROL. THE CONTRACTOR SHALL BEAR ALL COSTS ASSOCIATED WITH MAINTAINING THE SECTION OF ROAD UNDERGOING IMPROVEMENT, INCLUDING ALL TEMPORARY APPROACHES OR CROSSINGS AND INTERSECTIONS WITH TRAILS, ROADS, STREETS, BUSINESSES, PARKING LOTS, RESIDENCES, GARAGES, FARMS AND OTHER FEATURES AS MAY BE NECESSARY.

ALL TRAFFIC CONTROL DEVICES, CONSTRUCTION SIGNING, BARRICADES, ETC. SHALL BE IN ACCORDANCE WITH THE MANUAL ON UNIFORM TRAFFIC CONTROL DEVICES, (MUTCD), CURRENT EDITION; TRAFFIC CONTROL PLAN SHALL BE APPROVED BY THE CONTRACTING OFFICER'S REPRESENTATIVE.

THE CONTRACTOR SHALL TEMPORARILY RELOCATE PERMANENT TRAFFIC CONTROL DEVICES TO ACCOMMODATE CONSTRUCTION OPERATION. DEVICES SHALL BE MAINTAINED AND REPLACED IN THEIR ORIGINAL POSITION PROMPTLY AFTER OPERATIONS PERMIT.

THE CONTRACTOR SHALL BE RESPONSIBLE FOR MAINTENANCE OF ALL CONSTRUCTION SIGNING AND BARRICADES INCLUDING BUT NOT LIMITED TO WASHING, REPLACING, AND REPOSITIONING THE DEVICES. THE CONTRACTOR SHALL ALSO PROVIDE AND INSTALL OTHER TRAFFIC CONTROL DEVICES WHERE DEEMED NECESSARY BY THE CONTRACTING OFFICER'S REPRESENTATIVE, DUE TO CHANGING TRAFFIC CONDITIONS.

ROADSIDE HAZARDS SHALL BE COMPLETELY BARRICADED AROUND THEIR PERIMETER FOR THE SAFETY OF PEDESTRIANS AS WELL AS VEHICLES.

NO BARRICADES SHALL BE PLACED WITHIN THE ROADWAY UNTIL ALL ADVANCED SIGNING IS IN PLACE.

ALL CHANNELIZING DEVICES, TYPE-III BARRICADES, ETC. SHALL BE WEIGHTED DOWN WITH A NON-HAZARDOUS MATERIAL.

ALL ADVANCE WARNING SIGNS AND CHANNELING DEVICES SHALL REQUIRE TYPE-C STEADY BURN LIGHTS.

ALL TYPE-III BARRICADES SHALL REQUIRE A MINIMUM OF TWO (2) TYPE-A LOW INTENSITY FLASHING WARNING LIGHTS.

PAY QUANTITIES

SPEC NO.	DESCRIPTION	NOTES	UNIT	QUANTITY
209	MACHINE GRADING	(8)	STA	1.30
230(A)	SOLID SLAB SODDING	(1)	SY	255.00
303(A)	AGGREGATE BASE TYPE A		SY	280.00
408	PRIME COAT	(2)	GAL	71.00
411(B)	SUPERPAVE, TYPE S3 (PG 64-22 OK)	(3)	TON	48.00
411(C)	SUPERPAVE, TYPE S4 (PG 64-22 OK)	(3)	TON	181.00
412	COLD MILLING PAVEMENT	(9)	SY	292.00
420(A)	FABRIC REINFORCEMENT		SY	1610.00
420(B)	BITUMINOUS BINDER		GAL	403.00
610(A)	4" CONCRETE SIDEWALK	(4)	SY	239.00
613(B)	17" X 13" CORR. GALV. STEEL PIPE ARCH		LF	21.00
619(B)	REMOVAL OF SIDEWALK		SY	282.00
641	MOBILIZATION		LSUM	1.00
855(A)	TRAFFIC STRIPE (PAINT)(4" WIDE)	(5)(6)	LF	746.00
855(B)	TRAFFIC STRIPE (PAINT)(SYMBOLS)	(7)	EA	2.00
880(J)	CONSTRUCTION TRAFFIC CONTROL		LSUM	1.00

PAY QUANTITY NOTES

- (1) WATERING SHALL BE INCLUDED IN THE PRICE BID FOR SOLID SLAB SODDING. WATERING SHALL BE SUFFICIENT TO PROVIDE ADEQUATE GROWTH AS DETERMINED BY THE CONTRACTING OFFICER'S TECHNICAL REPRESENTATIVE. WATERING IS ESTIMATED AT A RATE OF 40 GALLONS PER SQUARE YARD.
- (2) PRIME COAT SHALL BE APPLIED AT AN ESTIMATED RATE OF 0.35 GAL. PER SQ. YD. WHEN APPLIED TO SUBGRADE, AND 0.25 GAL. PER SQ. YD. WHEN APPLIED TO AGGREGATE BASE. THE ACTUAL CUTBACK PRIME COAT REQUIRED FOR PLACEMENT OPERATIONS WILL BE DETERMINED BY THE CONTRACTOR, AND SHALL CONSIDER THE RESIDUE FROM DISTILLATION PERCENTAGE SHOWN IN SECTION 708.03 OF THE STANDARD SPECIFICATIONS.
- (3) ESTIMATED AT 112 POUNDS PER SQUARE YARD PER 1" THICK.
- (4) PRICE BID TO INCLUDE THE COST OF TACTILE WARNING DEVICE. SEE 2009 ODOT ROADWAY STANDARD SHEET TWD-1.
- (5) INCLUDES AN ESTIMATED 522 LF OF YELLOW STRIPE. TRAFFIC STRIPE SHALL BE MEASURED BY THE LF OF 4" WIDE STRIPE, OR THE EQUIVALENT AMOUNT OF 4" WIDE STRIPE WHERE A WIDER OR NARROWER STRIPE IS SPECIFIED IN THE PLANS OR STANDARD DRAWINGS. THIS STRIPE SHALL BE APPLIED AT A THICKNESS OF 15 MILS IN ACCORDANCE WITH THE MANUFACTURER'S SPECIFICATIONS AND TO THE APPROVAL OF THE CONTRACTING OFFICER'S REPRESENTATIVE.
- (6) PRICE BID TO INCLUDE COST OF STRIPING THE LOADING ZONE ADJACENT TO THE HANDICAP PARKING STALLS.
- (7) PRICE BID TO INCLUDE TWO (2) HANDICAP SYMBOLS TO BE PLACED WITHIN HANDICAP PARKING STALLS AS SHOWN IN THE PLANS.
- (8) ALL EARTHWORK COSTS NECESSARY TO CONSTRUCT PROJECT AS SPECIFIED IN THE PLANS SHALL BE INCLUDED IN THE PRICE BID FOR MACHINE GRADING, INCLUDING EXCAVATION AND GRADING AT THE LOCATION OF THE NEW PARKING AREA AS SHOWN ON PLANS.
- (9) OPERATIONS SHALL BE PERFORMED AS SHOWN IN DETAIL SHEET AND COMPLETED TO THE SATISFACTION OF THE CONTRACTING OFFICER'S TECHNICAL REPRESENTATIVE.


NOTICE TO CONTRACTOR

PAY ITEMS LISTED ABOVE MAY INCLUDE SPECIAL PROVISIONS LISTED IN SECTION 700- MATERIALS, DIVISION II, OF THE BID DOCUMENTS. CONTRACTOR SHALL BE RESPONSIBLE FOR FAMILIARIZING HIMSELF WITH THESE AND ALL SPECIAL PROVISIONS PRIOR TO BIDDING.



BEFORE YOU DIG...
 CALL OKIE
 1-800-522-6543


DESIGN	DD	PAY QUANTITIES & NOTES
DRAWN	DD	
CHECKED	KC	
APPROVED	BH	
		CROWDER PARKING LOT PROJECT NO. G09907-2632(1)S
		SHEET NO. 3 OF 5

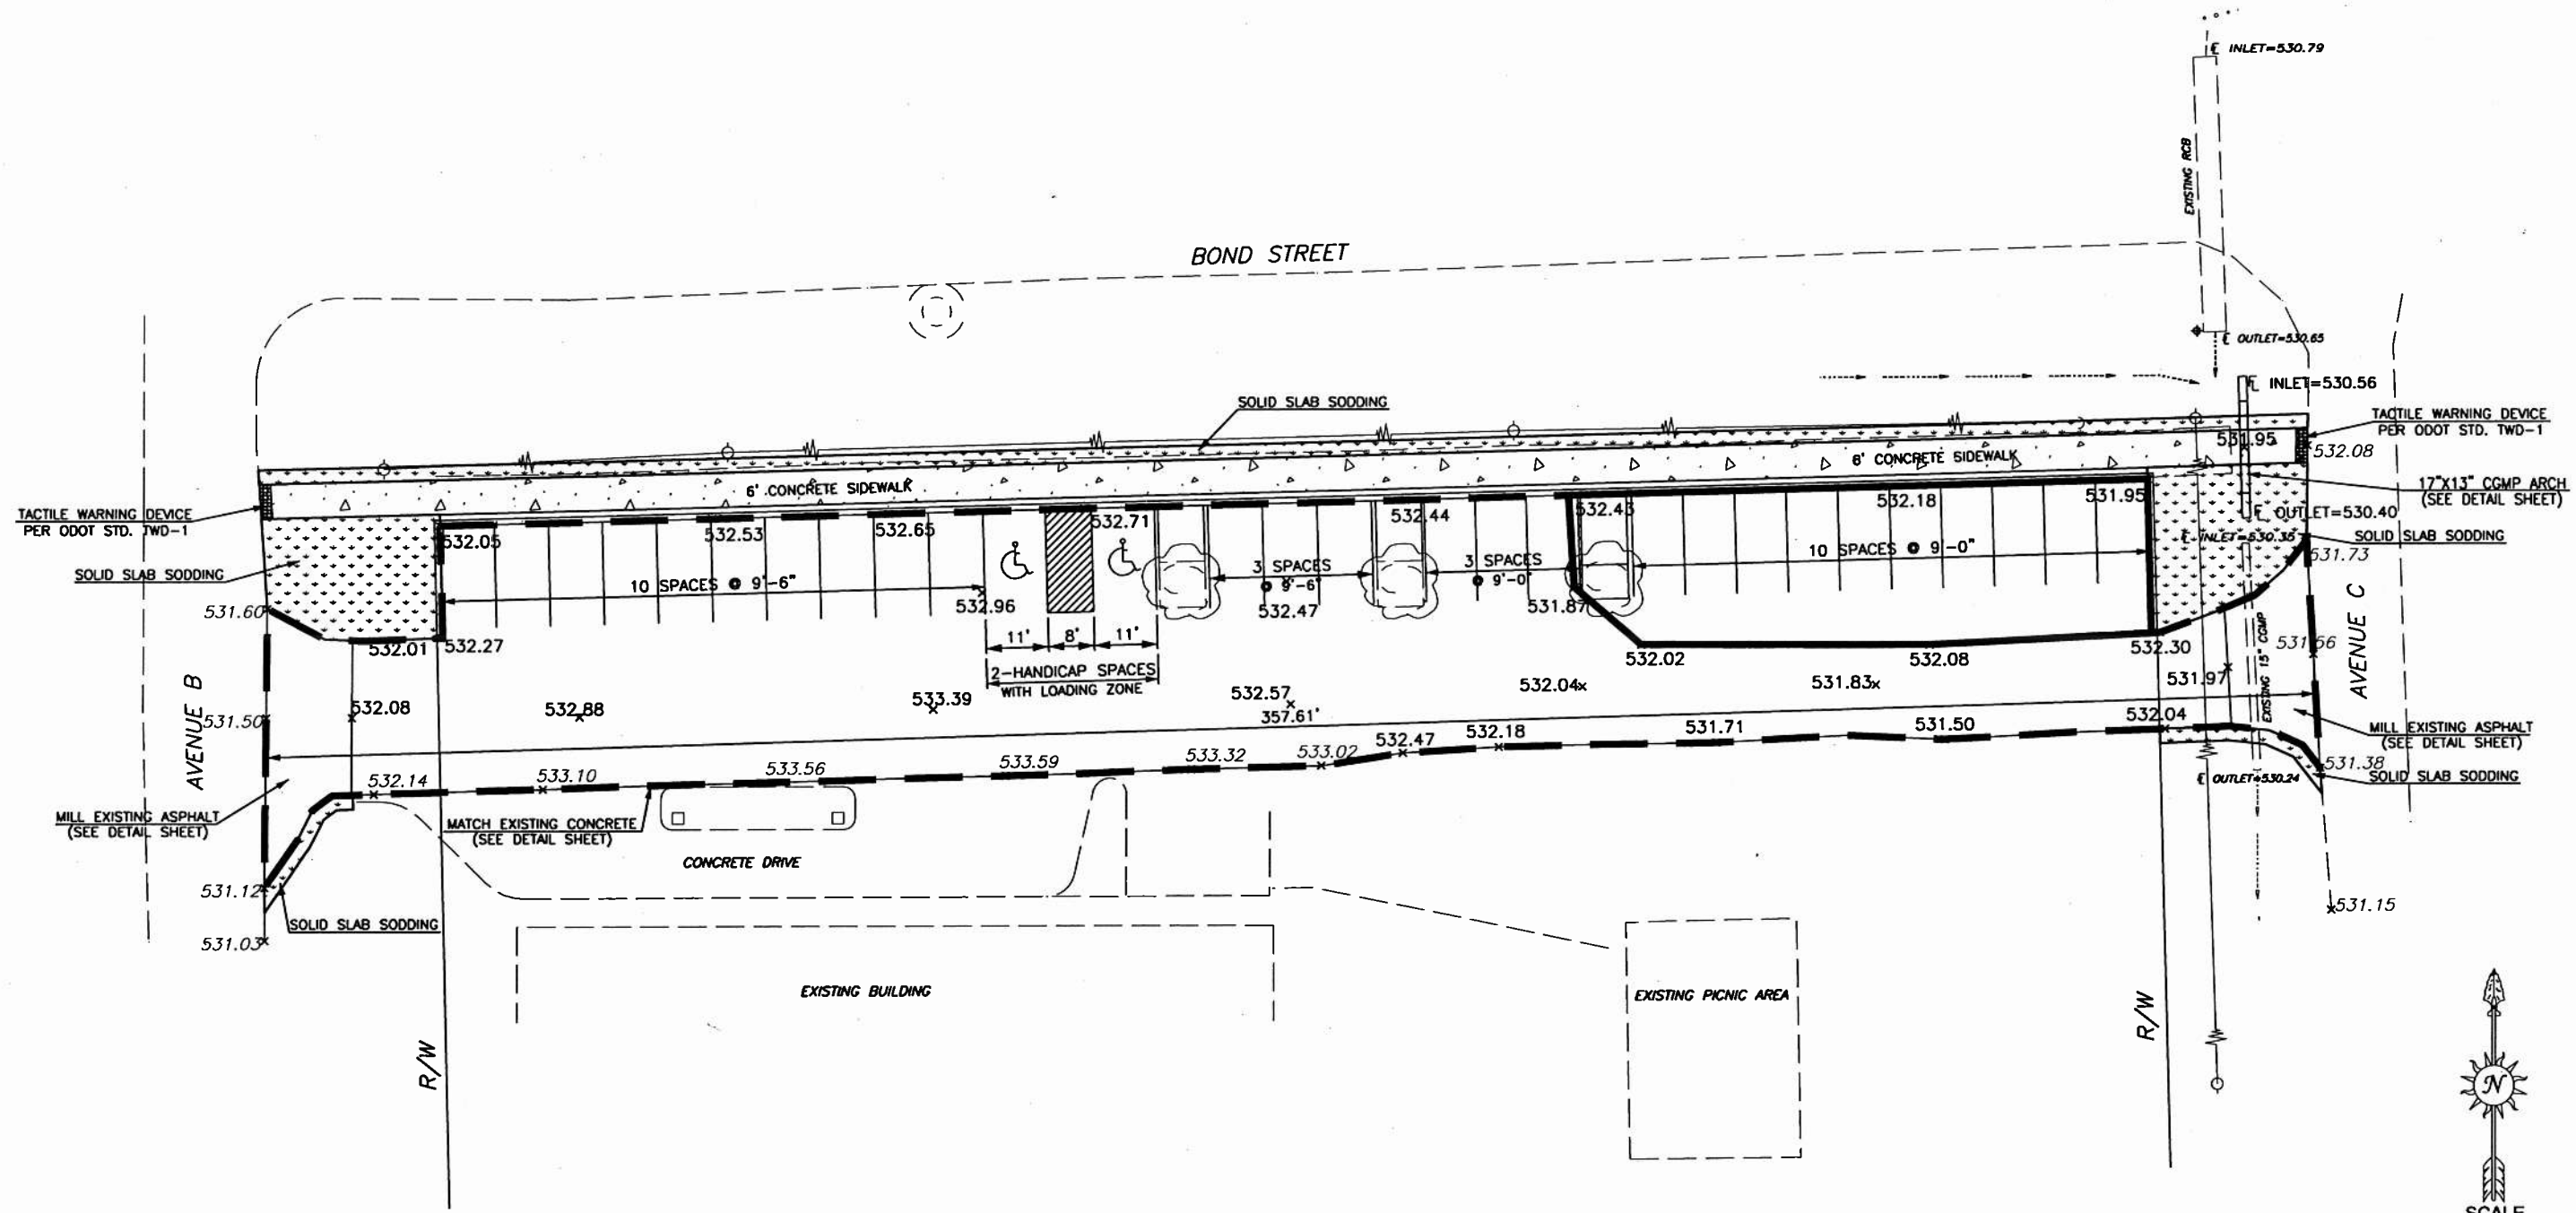

PARKING
 26-REGULAR PARKING SPACES
 2-HANDICAP PARKING SPACES
 28-TOTAL PARKING SPACES



LEGEND

- TYPICAL SECTION NO. 1 (OVERLAY)
- TYPICAL SECTION NO. 2
- SOLID SLAB SODDING
- CONCRETE SIDEWALK
- FINISH GRADE ELEVATIONS x533.00
- EXISTING GRADE ELEVATIONS x533.00

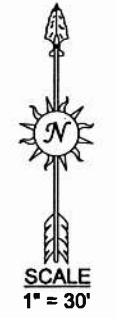


BEFORE YOU DIG...
 CALL OKIE
 1-800-522-6543


DESIGN	KC	PARKING LOT PLAN SHEET
DRAWN	TW	
CHECKED	KC	
APPROVED	BH	
CHOCTAW NATION		PROJECT NO. G09907-2632(1)S SHEET NO. 4 OF 5

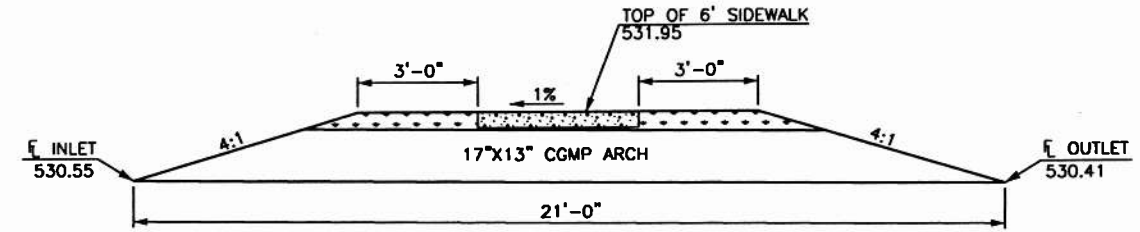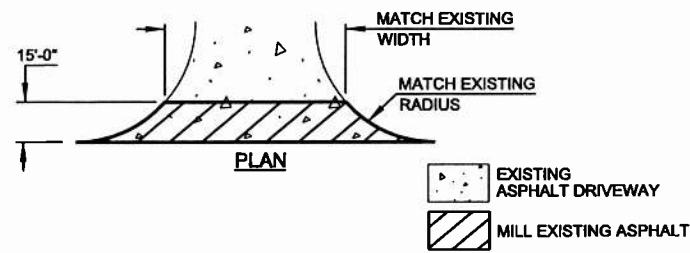

SIDEWALK DETAIL
N.T.S.

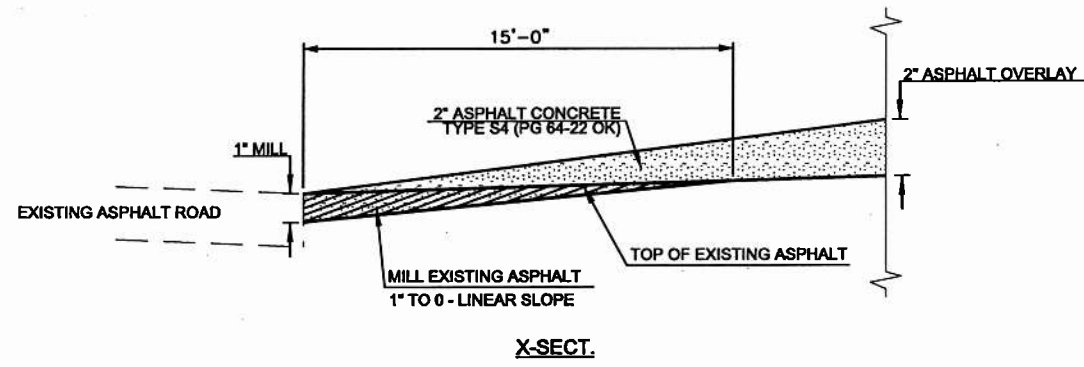

DRIVEWAY DETAIL
N.T.S.

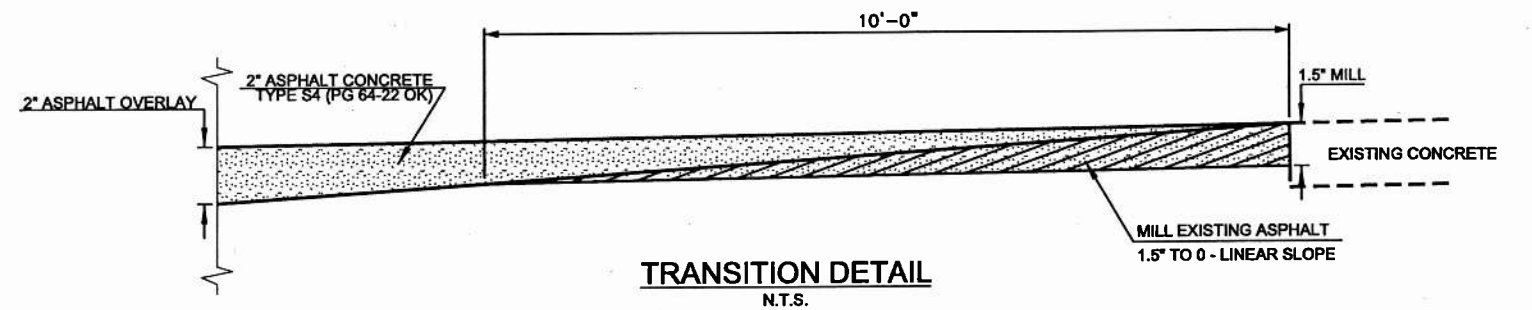

TRANSITION DETAIL
N.T.S.



BEFORE YOU DIG...
CALL OKIE
1-800-522-6543

DESIGN	KC	DETAIL SHEET	
DRAWN	TW		
CHECKED	KC	CROWDER PARKING LOT PROJECT NO. G09907-2632(1)S	
APPROVED	BH	CHOCTAW NATION	SHEET NO. 5 OF 5